


# DESIGN PLAN ONLY

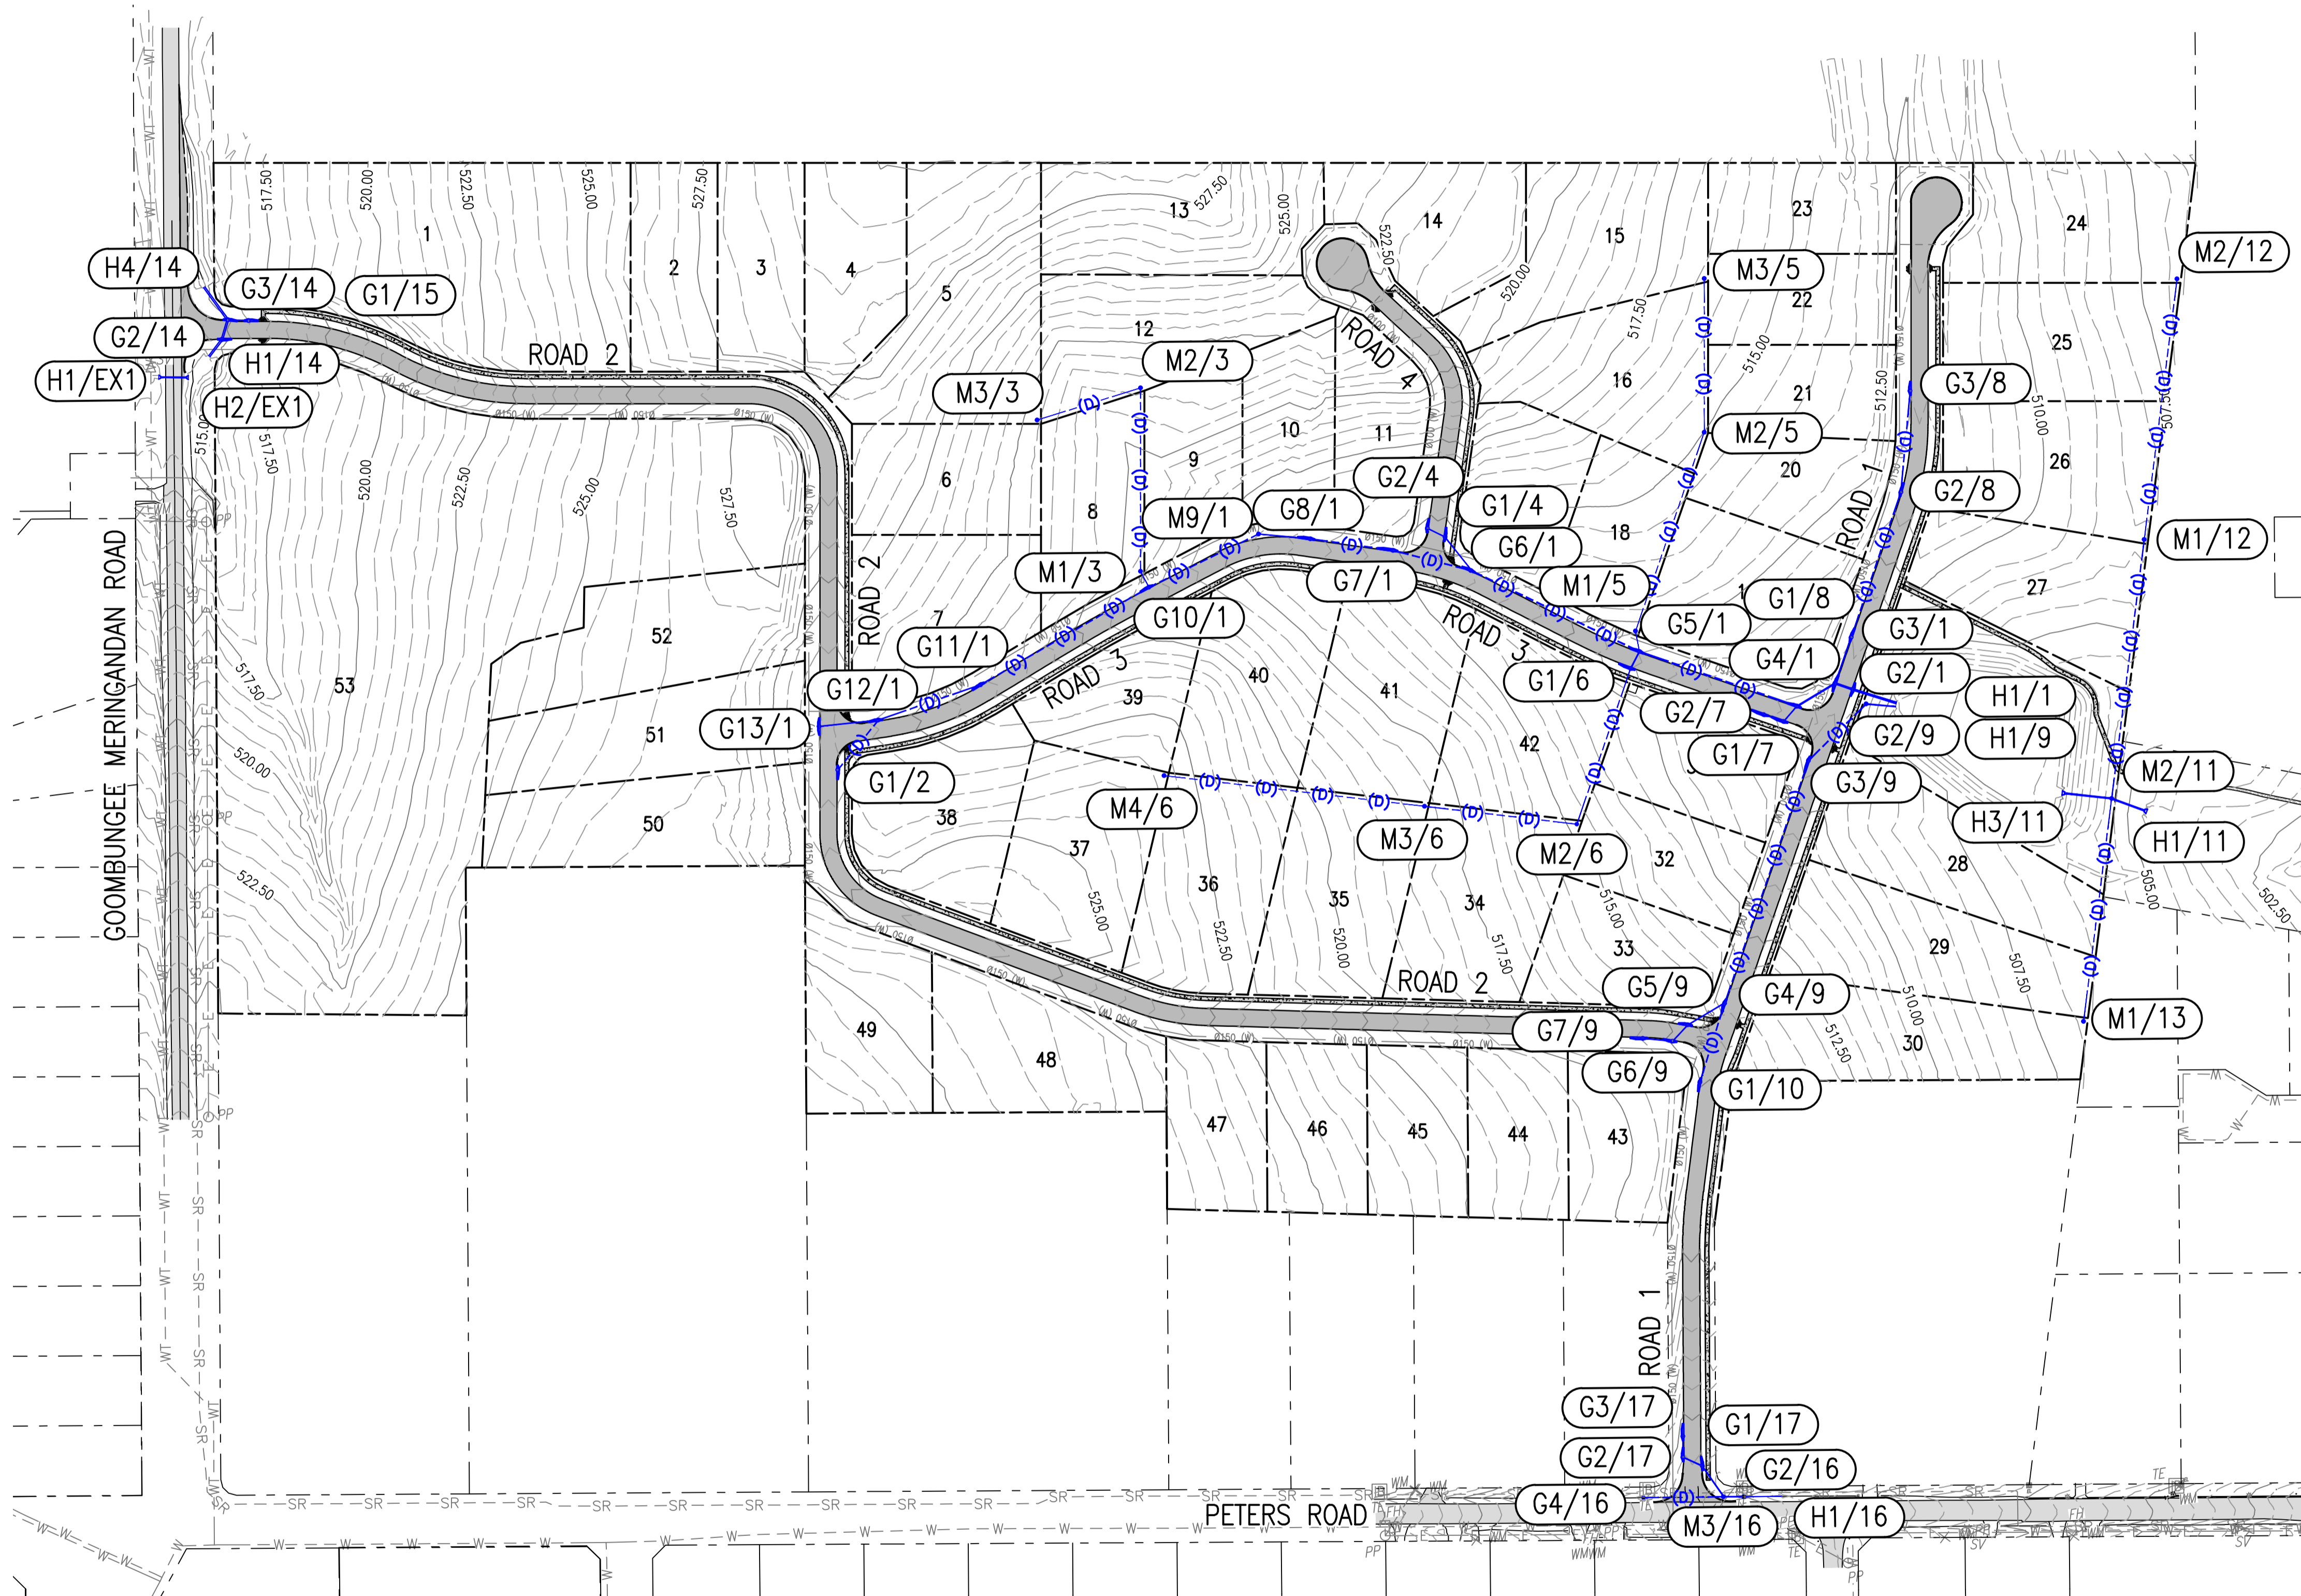

- LEGEND:**
- Existing Property Boundary
  - Existing Easement Boundary
  - Existing Stormwater
  - Existing Road Pavement
  - Proposed Property Boundary
  - (D)---(D)--- Proposed Stormwater
  - (W)--- Proposed Water Main
  - (S)--- Proposed Sewer Main
  - Proposed Road Pavement
  - Proposed Concrete Pavement
  - Design Minor Contours
  - 609.00 --- Design Major Contours


- PLAN NOTES:**
- P.1. Intervals between contours - 0.50m. Contours are design surface levels.
  - P.2. All inter-allotment drainage lines and manhole centres within allotments are located on a 1.5m offset from the property boundary unless noted otherwise.
  - P.3. The centre of all inter-allotment manholes shall be cross referenced against the easting and northing coordinates shown on the longitudinal sections and property boundary offsets

- REFERENCE NOTES:**
- R.1. This drawing is to be read in conjunction with the **stormwater** drainage set (D series) and all drawings listed on C-G0101.
  - R.2. Refer to the C-D0200 drawing set for **stormwater catchment** plans.
  - R.3. This plan is a reference guide only, refer to the C-D0400 drawing set for **stormwater layout** plans.
  - R.4. Refer to the C-D0500 drawing set for **stormwater drainage longitudinal** sections.
  - R.5. Refer to the C-D0600 drawing set for **stormwater drainage junction** setout details.
  - R.6. Refer to the C-D0700 drawing set for **stormwater calculation tables**.

- STAGING NOTES:**
- S.1. This development is to be constructed in a single stage.

## STORMWATER MASTER PLAN

Scale 1:1500 (A1)

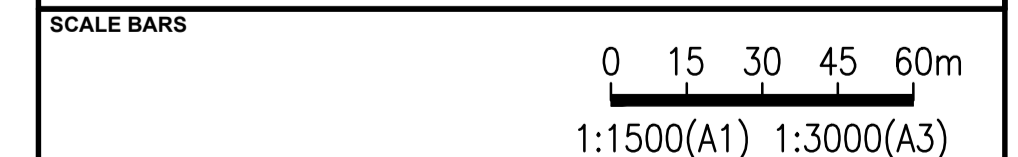

ISSUE	DESCRIPTION	DATE	DWN	DES	CHK	APP
2	FOR CONSTRUCTION	02/02/21	ARB	ARB	JMW	MNK
1	RFI RESPONSE	16/12/20	MDL	ARB	MNK	MNK
0	FOR APPROVAL	11/09/20	MDL	ARB	JMW	MNK

ALL DRAWINGS ARE TO BE READ IN CONJUNCTION WITH THE PROJECT NOTES ON DRAWING G0102

VERIFY ALL ON SITE DIMENSIONS AND LEVELS PRIOR TO CONSTRUCTION. NOTIFY RMA IMMEDIATELY OF ANY DISCREPANCIES

COPYRIGHT RMA ENGINEERS PTY LTD ©



CLIENT  
**TAYLORED FINANCIAL SOLUTIONS**

PROJECT  
**53 LOT SUBDIVISION  
PETERS & GOOMBUNGEE MERINGANDAN RD  
MERINGANDAN WEST QLD 4352**

TITLE  
**STORMWATER MASTER PLAN**

R.P.E.Q.  
THIS DOCUMENT IS UNCONTROLLED AND IS NOT TO BE USED FOR CONSTRUCTION UNTIL THIS NOTE IS REMOVED AND A DIGITAL SIGNATURE PROVIDED IN ITS PLACE

HEIGHT DATUM	GRID	SIZE
AHD	MGA-56	A1
COUNCIL RAL/MCU NO.	RAL/2010/3561/D	
COUNCIL OW NO.	OW/2020/3771	
PROJECT NO./DRAWING NO.	15554 C-D0301	2

Last saved: Ashleigh Brodie  
Copyright: RMA ENGINEERS PTY LTD  
N:\Synergy\Projects\15554 Subdiv - 53 Lots Peters Rd\3 Drafting\Acad\C-D0301.dwg